


AVAILABLE IN 0.70mm COLOUR COATED STEEL MATERIAL ONLY

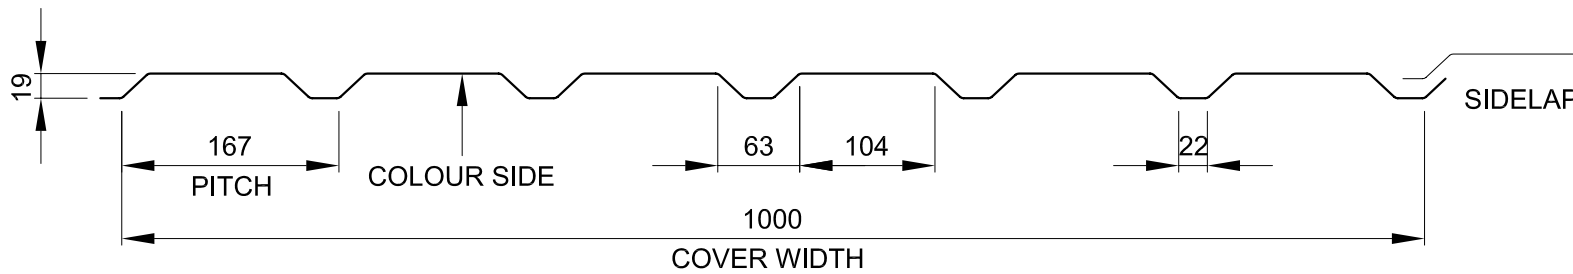

AD 19-1000 DECK PROFILE



AutoCAD BLOCK AVAILABLE
FOR THIS PROFILE

Notes:

All dimensions measured to intersection points
All dimensions subject to manufacturing tolerances

Alpha Cladding Systems Limited
Unit 15 Oakcroft
St Leonards Park
Gloucester GL4 6NU
E: enquiries@alphaclad.co.uk
W: www.alphaclad.co.uk

ISSUE DETAILS			
Rev:	Description:	Drawn:	Date:
0	First Copy	ACS	08/01/14

Title: AD 19-1000 DECK PROFILE SECTION ILLUSTRATION		
Scale: NOT TO SCALE	Drawing No: AD1023	Rev: 0