


AVAILABLE IN 0.70mm COLOUR COATED STEEL MATERIAL ONLY

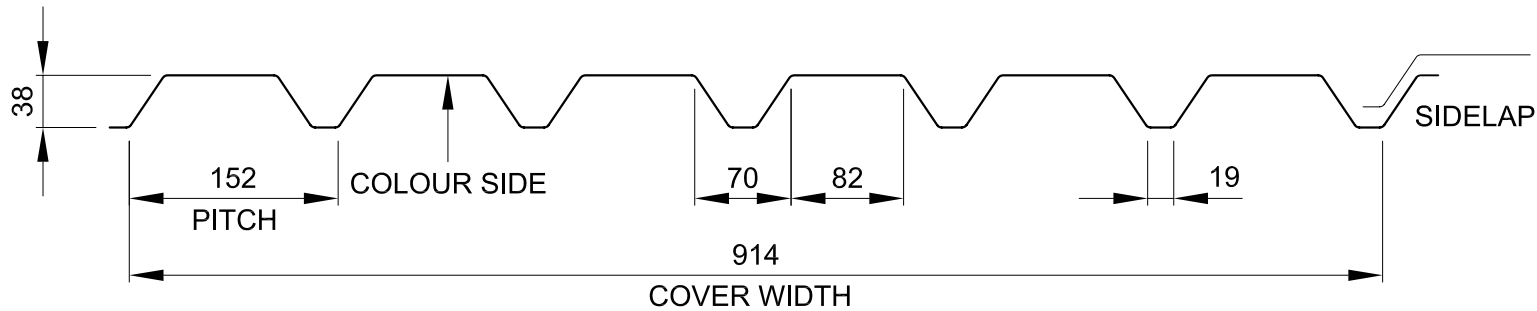

## AD 38-914 DECK PROFILE



AutoCAD BLOCK AVAILABLE  
FOR THIS PROFILE

**Notes:**

All dimensions measured to intersection points  
All dimensions subject to manufacturing tolerances

**alpha clad**  
Metal Cladding Supply Specialists

Alpha Cladding Systems Limited  
Unit 15 Oakcroft  
St Leonards Park  
Gloucester GL4 6NU  
E: enquiries@alphaclad.co.uk  
W: www.alphaclad.co.uk

ISSUE DETAILS			
Rev:	Description:	Drawn:	Date:
0	First Copy	ACS	08/01/14

Title: AD 38-914 DECK PROFILE SECTION ILLUSTRATION	
Scale: NOT TO SCALE	Drawing No: AD1027 Rev: 0