


Bend Radii = 4mm

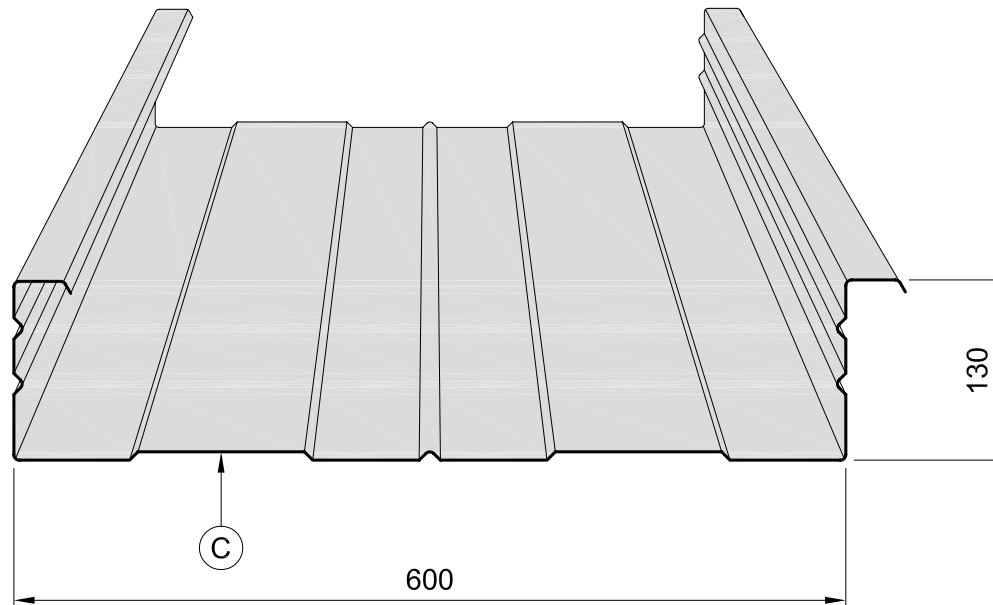

COVER WIDTH

AT 130-600

C Denotes colour side



AutoCAD BLOCK AVAILABLE FOR THIS PROFILE

Notes:
All dimensions measured to intersection points
All dimensions subject to manufacturing tolerances

Alpha Clad
Metal Cladding Supply Specialists

Alpha Cladding Systems Limited
Unit 15 Oakcroft
St Leonards Park
Gloucester GL4 6NU
E: enquiries@alphaclad.co.uk
W: www.alphaclad.co.uk

ISSUE DETAILS			
Rev:	Description:	Drawn:	Date:
0	First Copy	ACS	08/01/14

Title: AT 130-600 STRUCTURAL TRAY SECTION ILLUSTRATION	
Scale: NOT TO SCALE	Drawing No: AD1014
	Rev: 0