


Bend Radii = 4mm

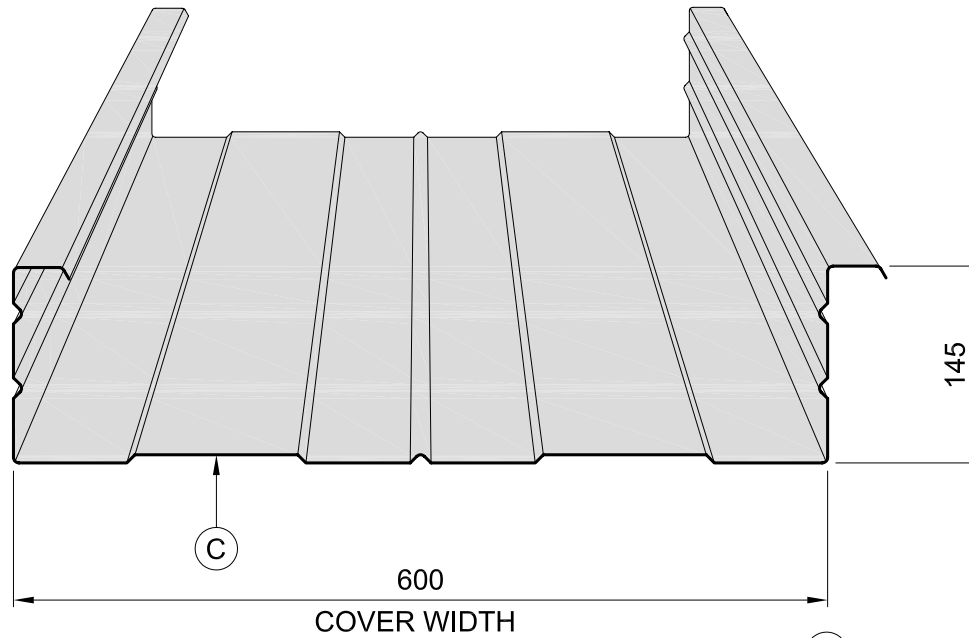

**AT 145-600**

(C) Denotes colour side



AutoCAD BLOCK AVAILABLE FOR THIS PROFILE

Notes:  
All dimensions measured to intersection points  
All dimensions subject to manufacturing tolerances

Alpha Clad  
Metal Cladding Supply Specialists

Alpha Cladding Systems Limited  
Unit 15 Oakcroft  
St Leonards Park  
Gloucester GL4 6NU  
E: enquiries@alphaclad.co.uk  
W: www.alphaclad.co.uk

ISSUE DETAILS			
Rev:	Description:	Drawn:	Date:
0	First Copy	ACS	08/01/14

Title: AT 145-600 STRUCTURAL TRAY SECTION ILLUSTRATION	
Scale: NOT TO SCALE	Drawing No: AD1015
	Rev: 0